




FOUNDRY BUSINESS PARK

FOUNDRY BUSINESS PARK

731 N. 17th Street
Units 11 through 21

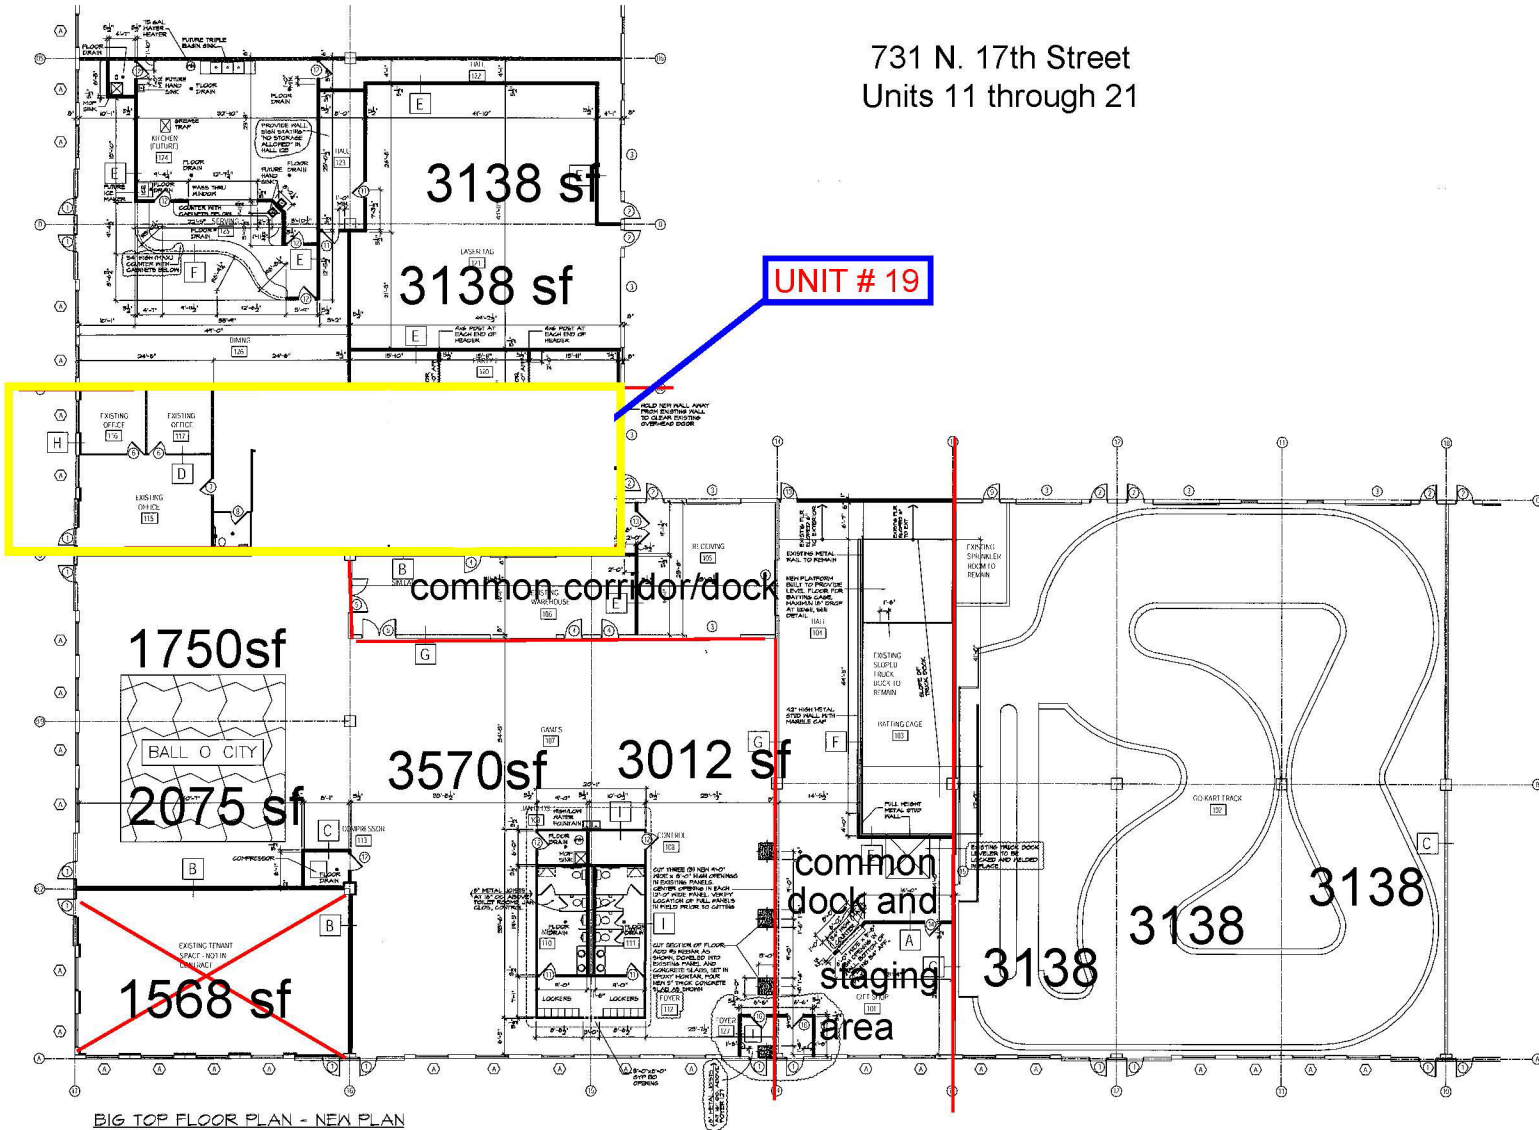

BIG TOP FLOOR PLAN - NEA PLAN
SCALE: 3/32" = 1'-0"



Dance & Arts Center
of St. Clouds

721 N. 17th
Unit 19
St. Cloud, MN 56301
721 N. 17th
Unit 16













